


PROPOSED LAYOUT PLAN

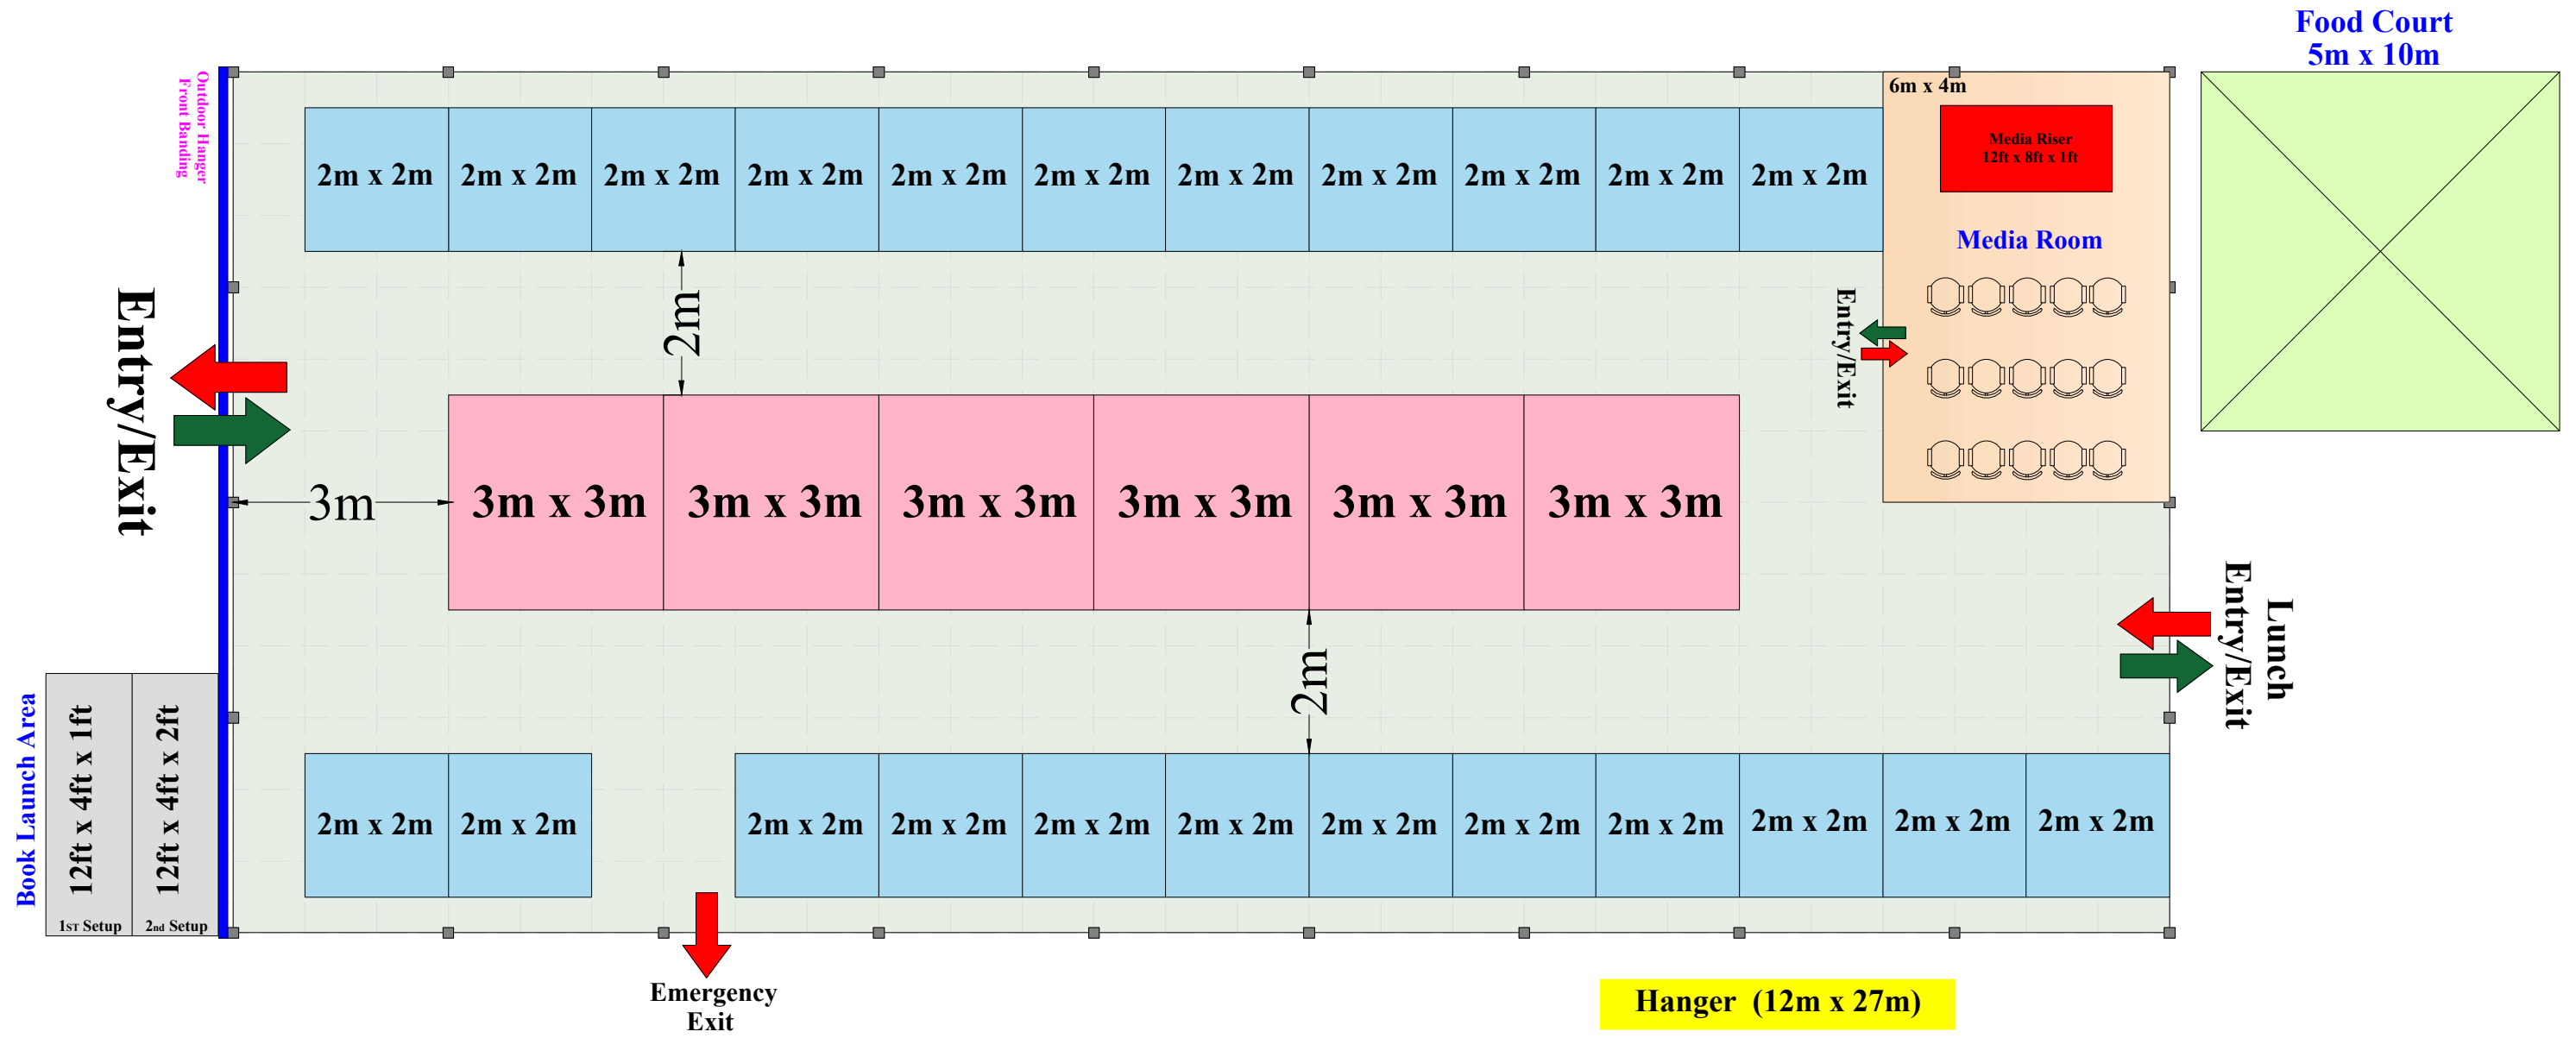

Hanger - (12m x 27m)

3m x 3m - 6 Stalls

2m x 2m - 23 Stalls

Total - 29 Stalls